


A ▲

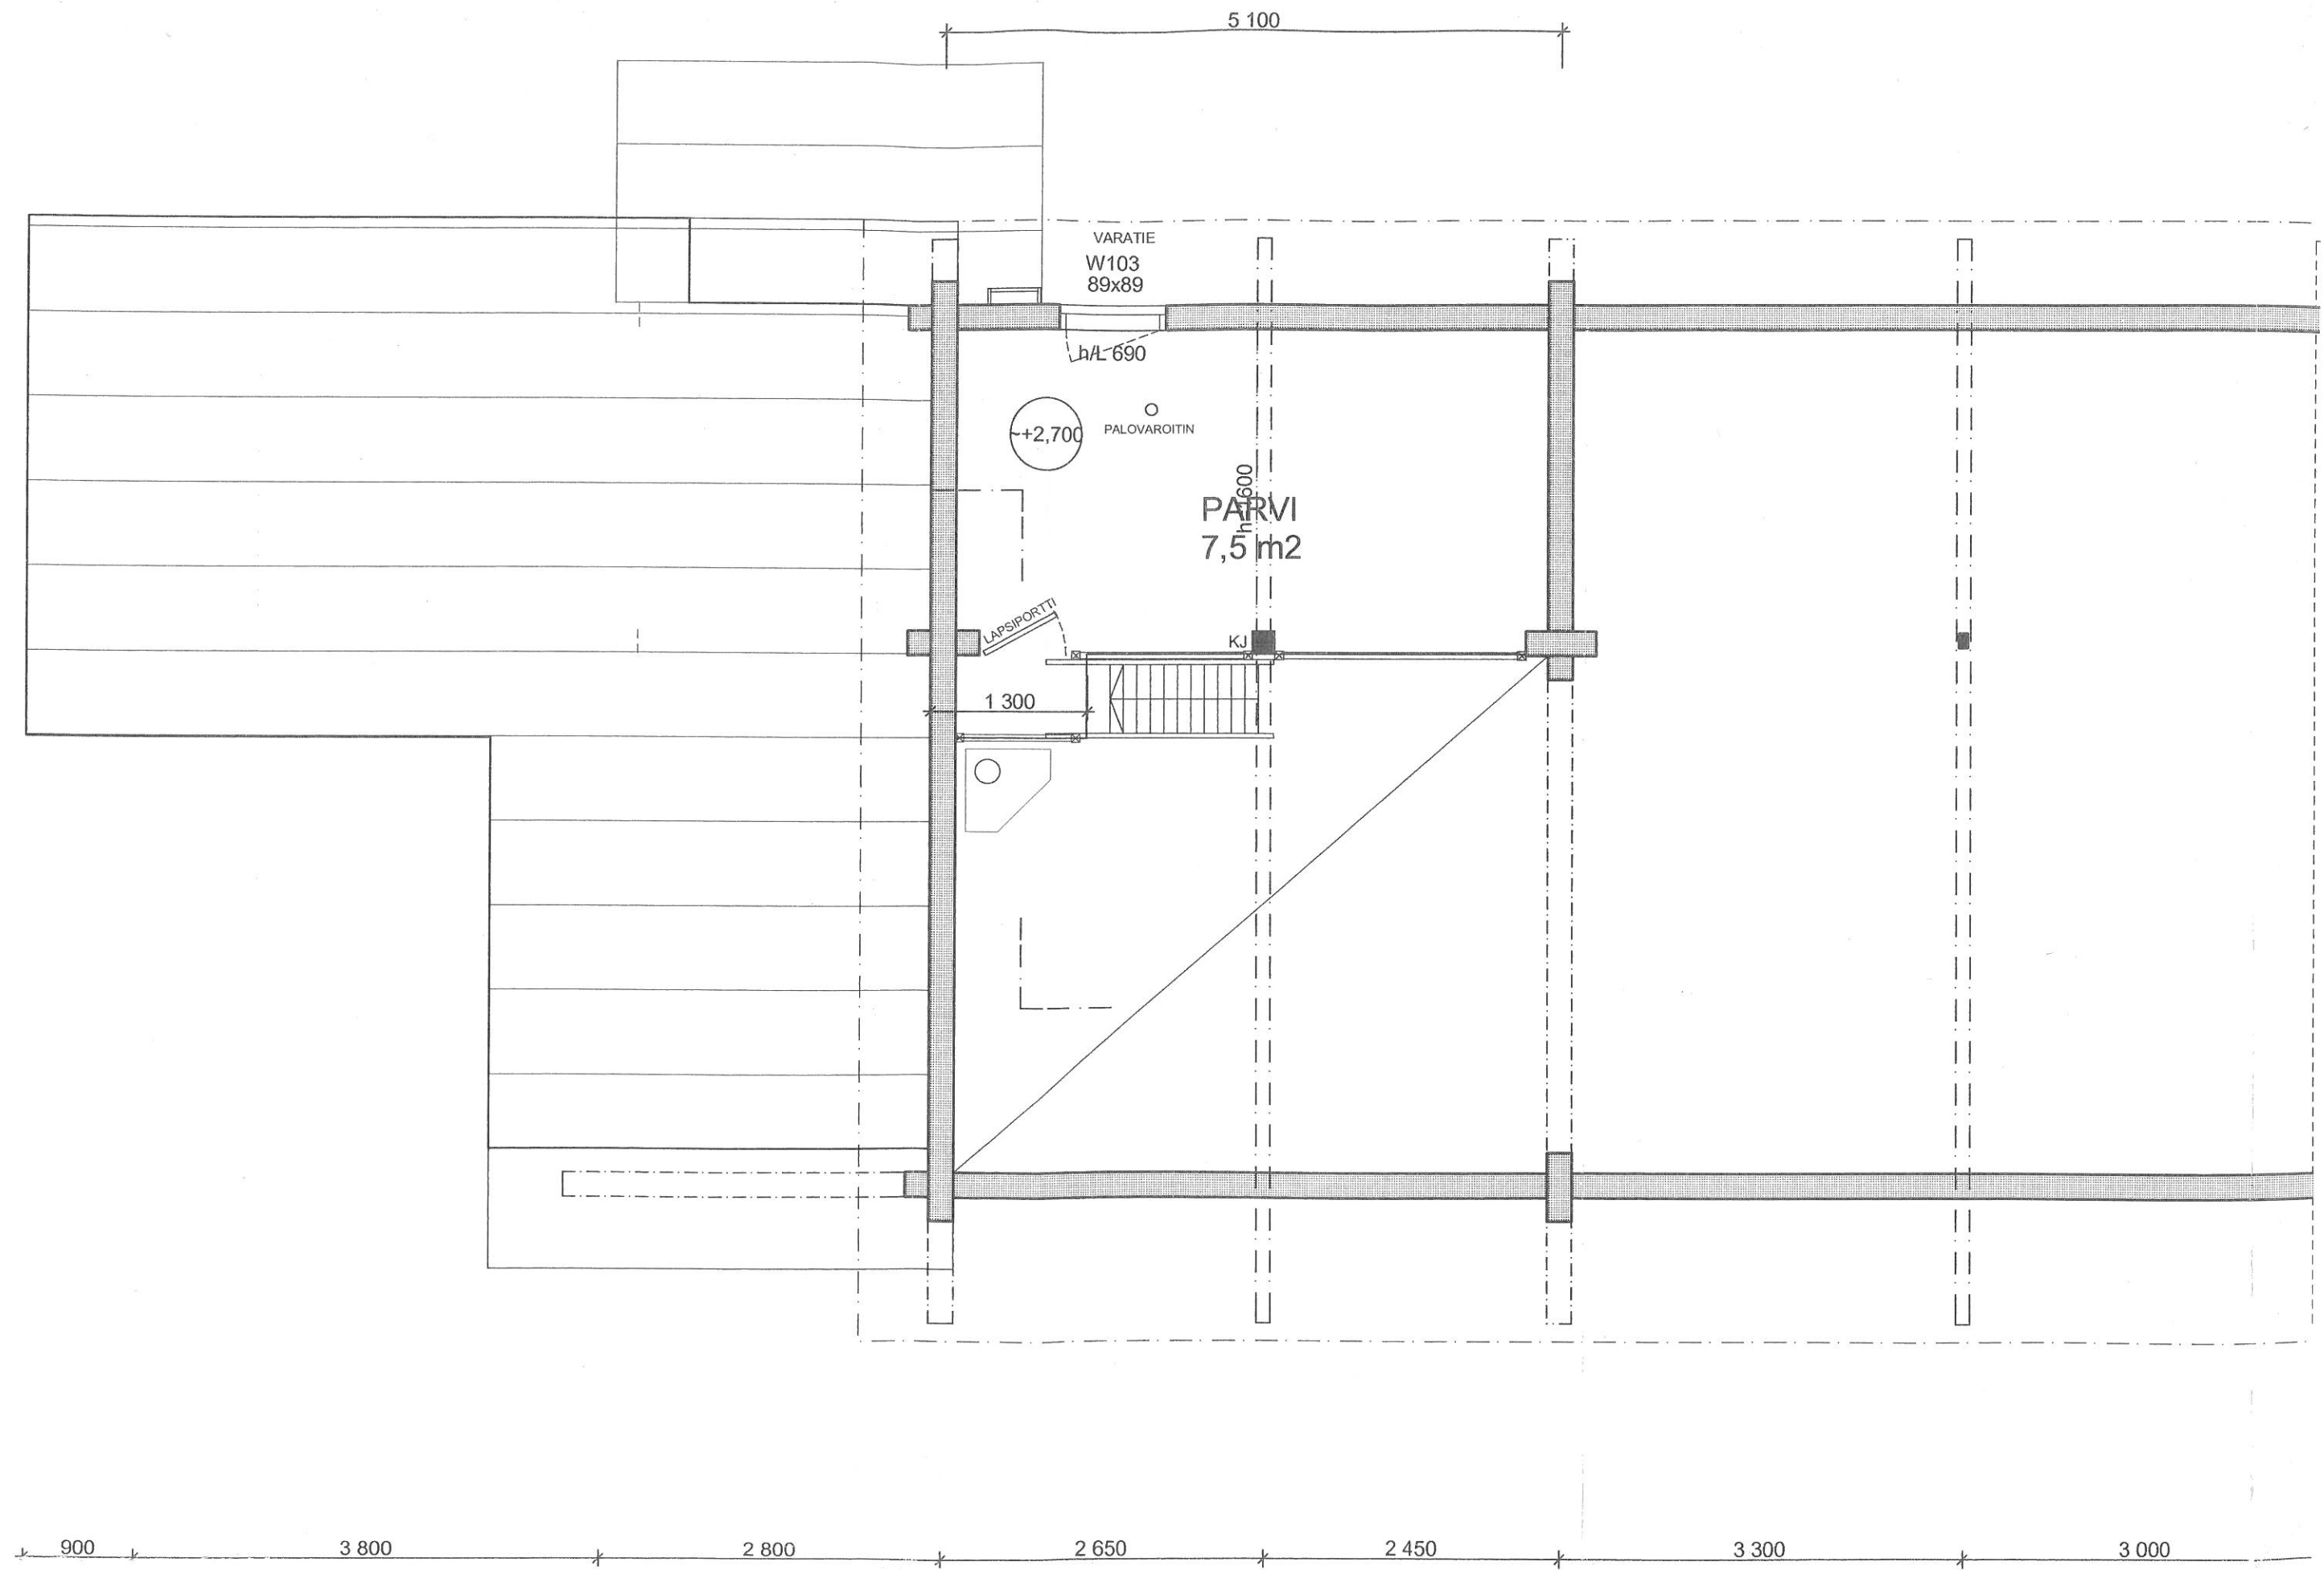

5 100

VARATIE
W103
89x89

h/L 690

+2,700

PALOVAROITIN

PARVI
7,5 m2

h 1600

LAPSIPORTTI

KJ

1 300

900

3 800

2 800

2 650

2 450

3 300

3 000